


# STANDARD PARKING & DRIVEWAY PAVEMENT

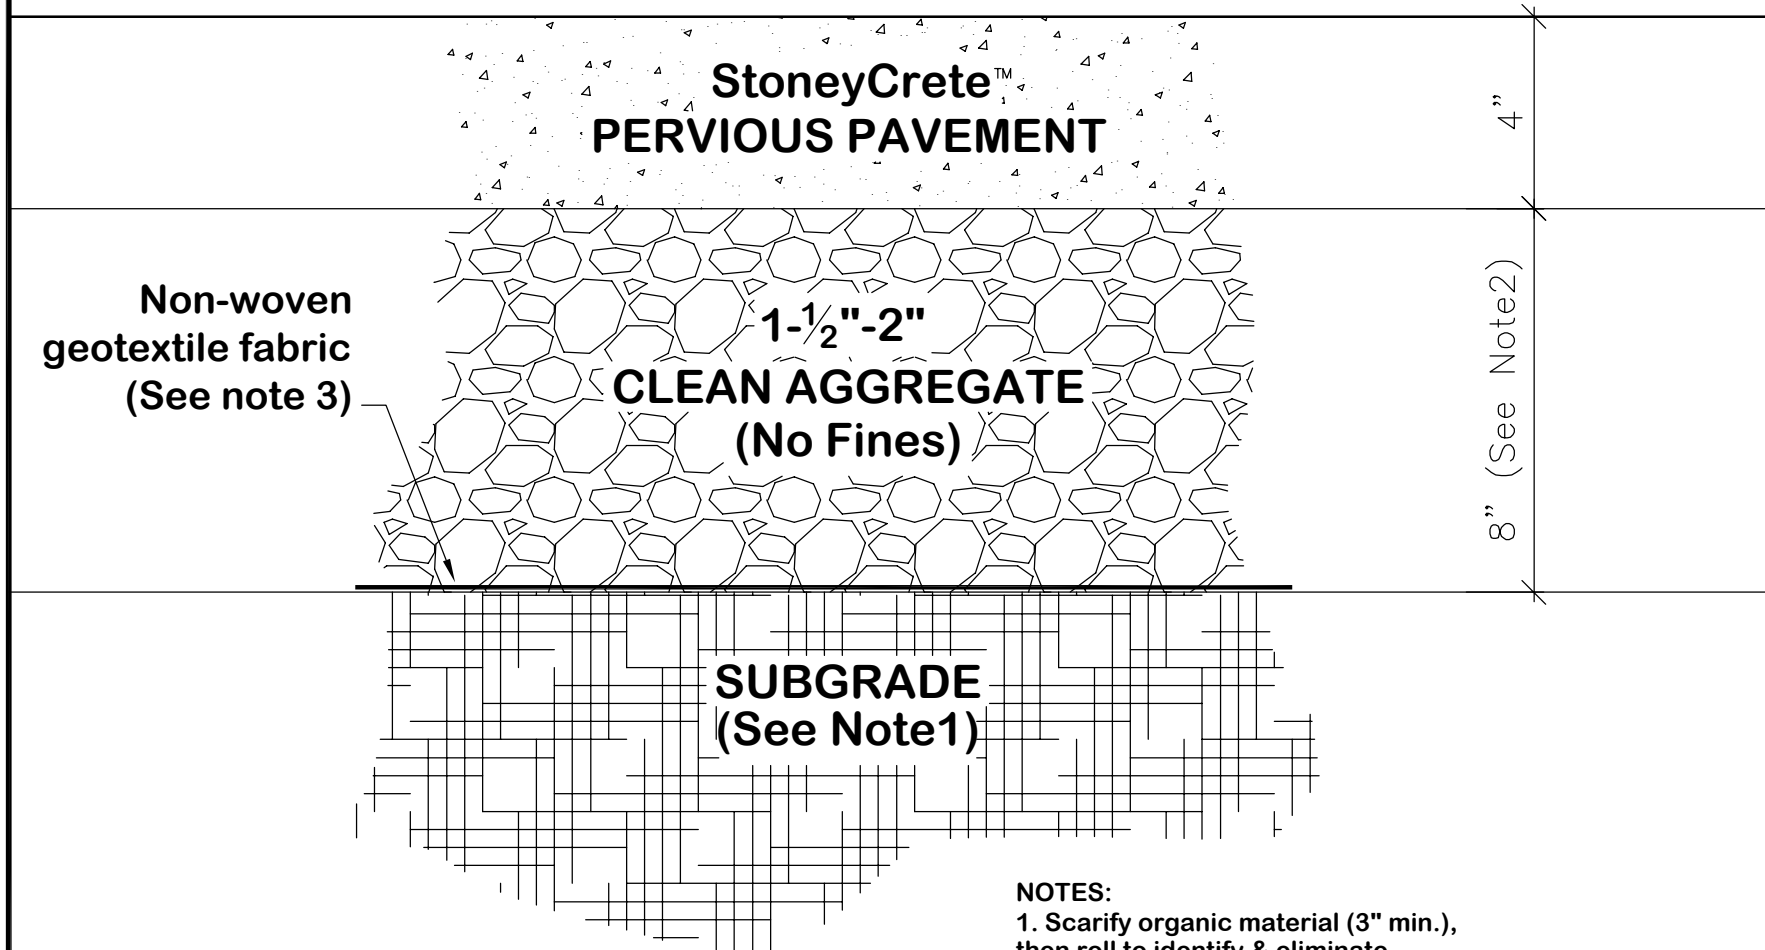

## TYPICAL DESIGN SECTION

SCALE: 3"=1'-0"

### NOTES:

1. Scarify organic material (3" min.), then roll to identify & eliminate any wet, soft or puddling areas.
2. Geo-tech engineering study must be completed to assure support & permeability of subsoil.
3. Use a non-woven poly propylene geotextile filter fabric. Fabric should be inert to biological degradation & chemical, alkali & acid resistant (like Mirafi® 140NC)



**STONE CREEK MATERIALS, L.L.C.**

PH: (512) 261-0821 FX: (512) 261-8709  
WWW.STONECREEKMATERIALS.COM

25 STONEY CREEK COVE  
AUSTIN, TEXAS 78734

Date:

6/5/03

File:

Sht1.dwg

Sheet:

E1