


STANDARD PAVEMENT W/ IMPERVIOUS BASE

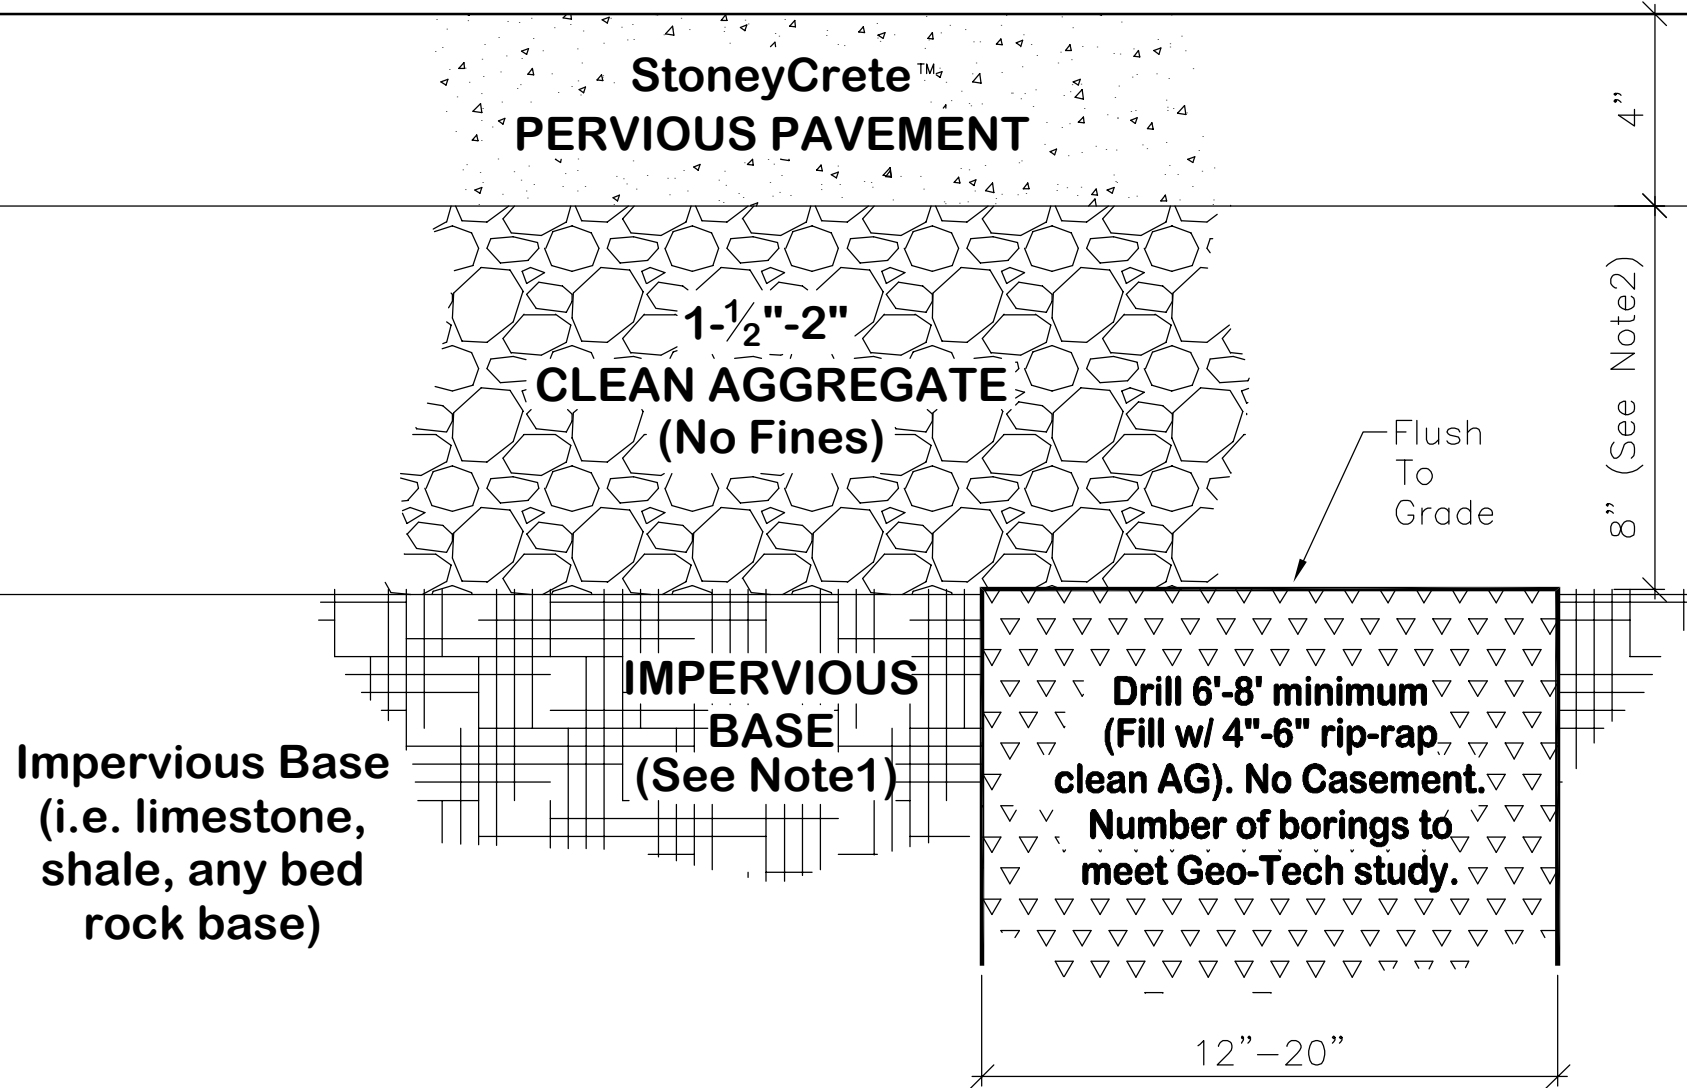


TYPICAL DESIGN SECTION

SCALE: 3"=1'-0"

NOTES:

1. Scarify organic material (3" min.), then roll to identify & eliminate any wet, soft or puddling areas.
2. Geo-tech engineering study must be completed to assure support & permeability of subsoil.

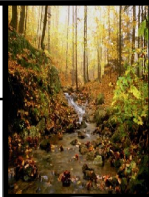

STONE CREEK MATERIALS, L.L.C.

25 STONEY CREEK COVE
AUSTIN, TEXAS 78734

PH: (512) 261-0821 FX: (512) 261-8709
WWW.STONEYCREEKMATERIALS.COM

Date:

6/5/03

File:

Sht3.dwg

Sheet:

E3